


APPROX. 17957 RSF

15,937.00 U.S.F

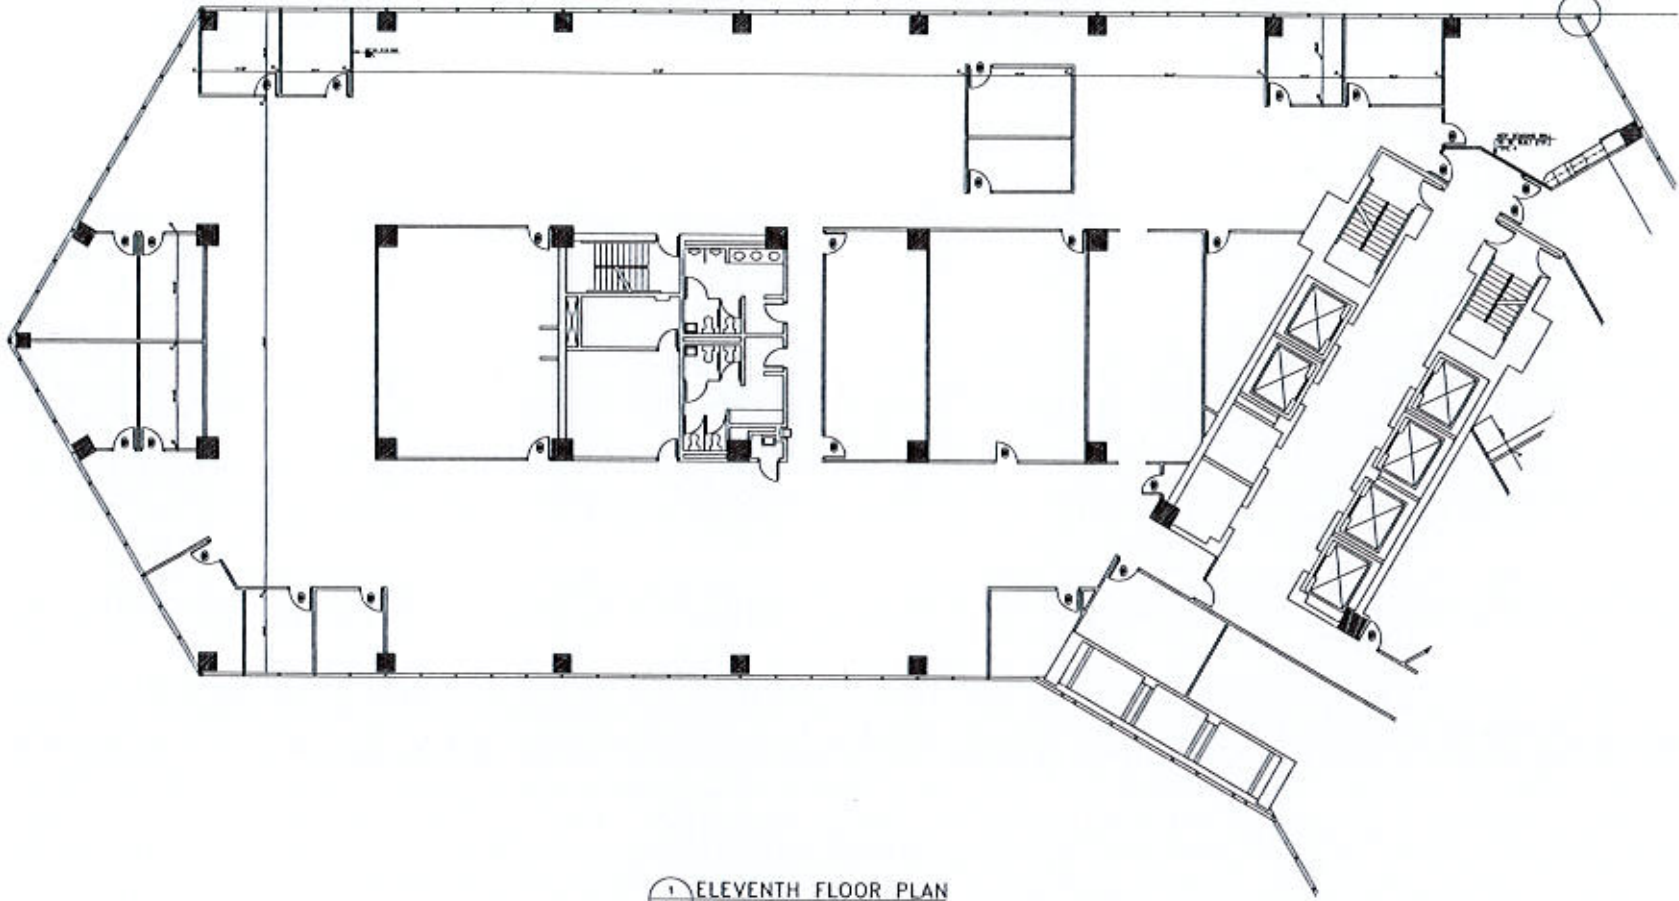

1 ELEVENTH FLOOR PLAN
A-1 PARTIAL
SCALE 1/4"=1'-0"

CROSSROADS